


# TYPICAL KITCHEN CABINET FACE FRAMES & DOORS

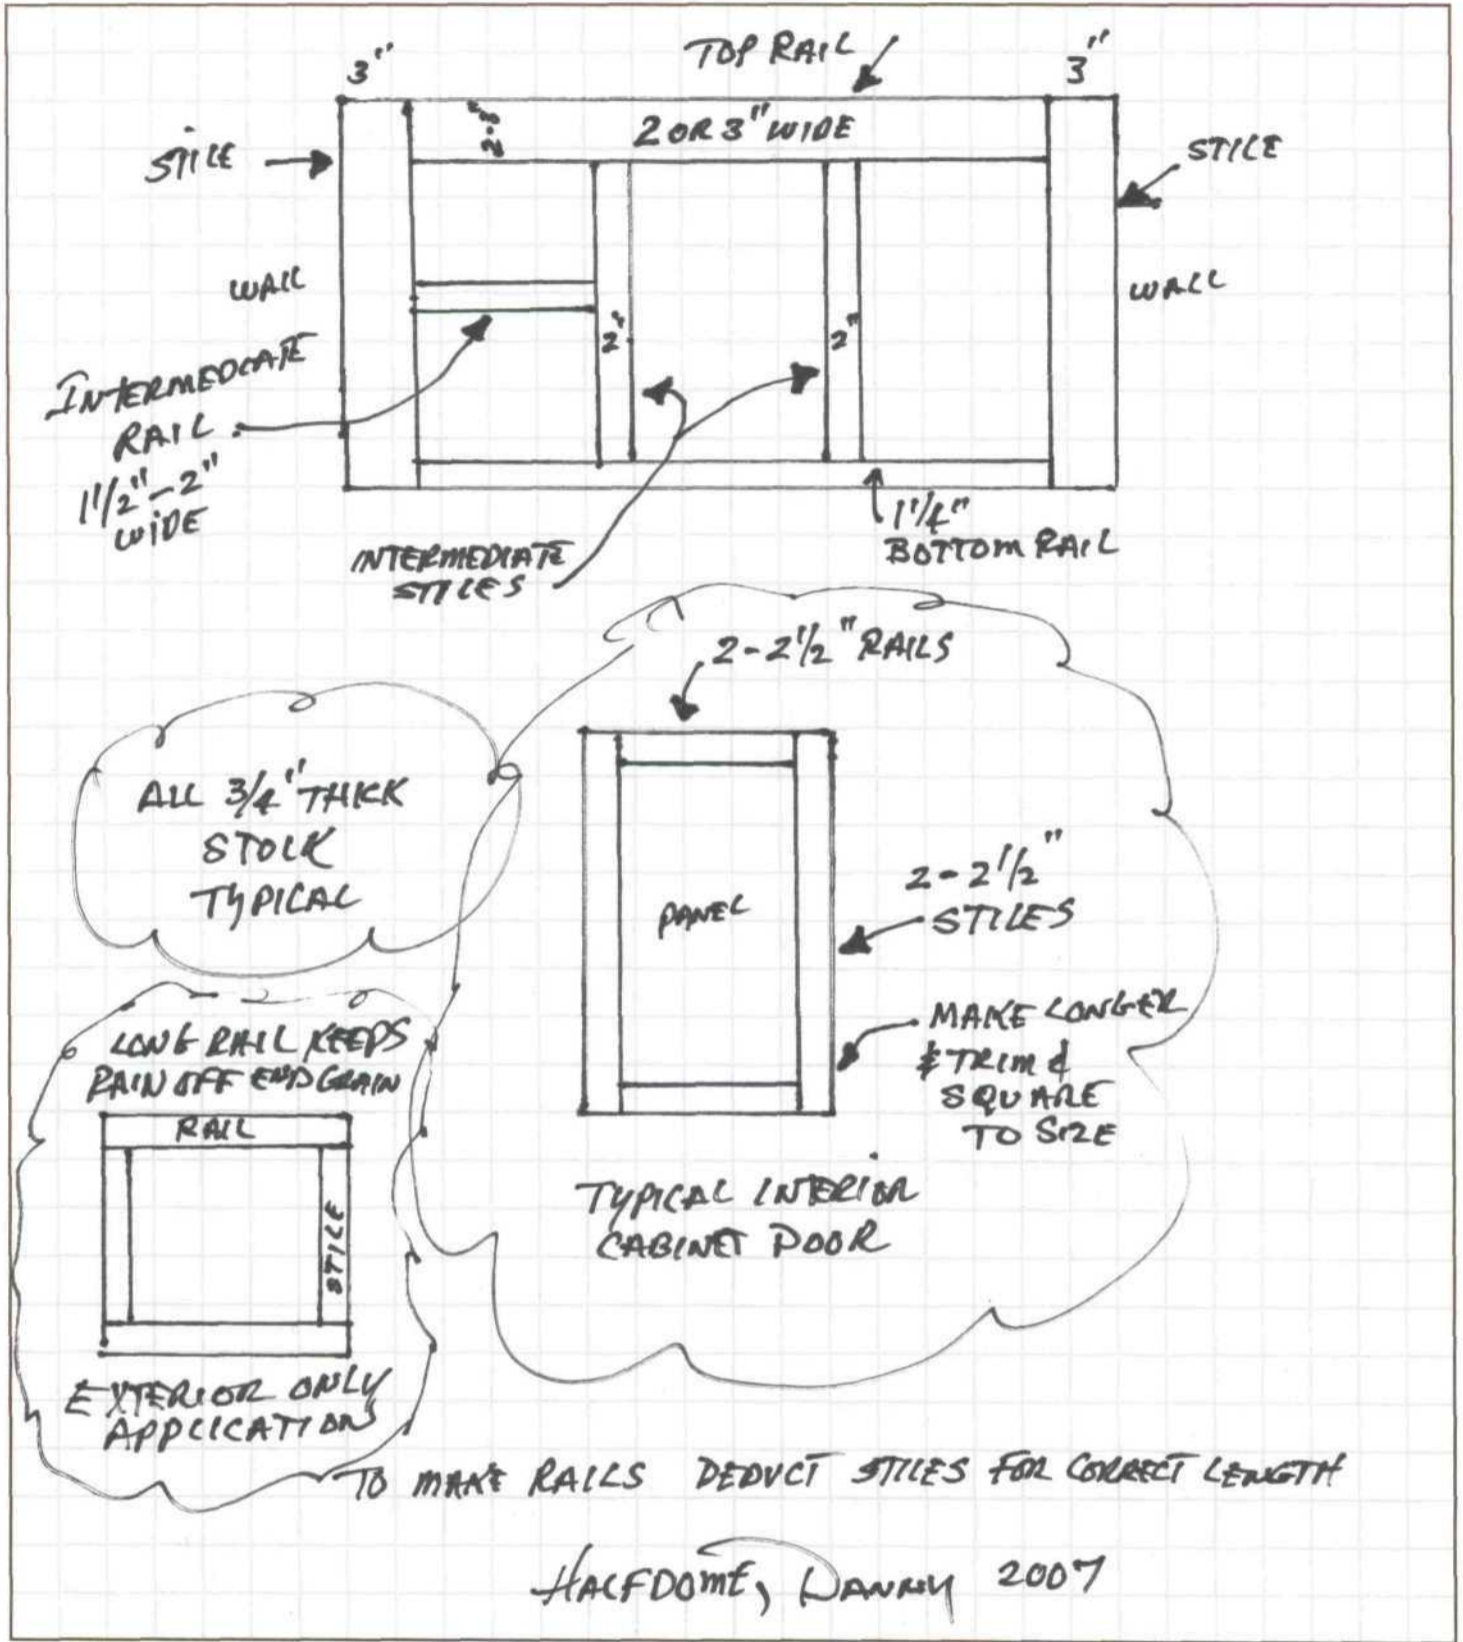

Architectural Woods, Inc.  
 1201 Puyallup Avenue • Tacoma, WA 98421  
 www.awi-wa.com



Toll Free  
 (800) 562-8164

Tacoma  
 (253) 383-5484

Seattle  
 (206) 622-7495

Fax  
 (253) 627-7546